


COURT LAYOUT



13106
MIN CLEAR WIDTH FOR INSTALATION

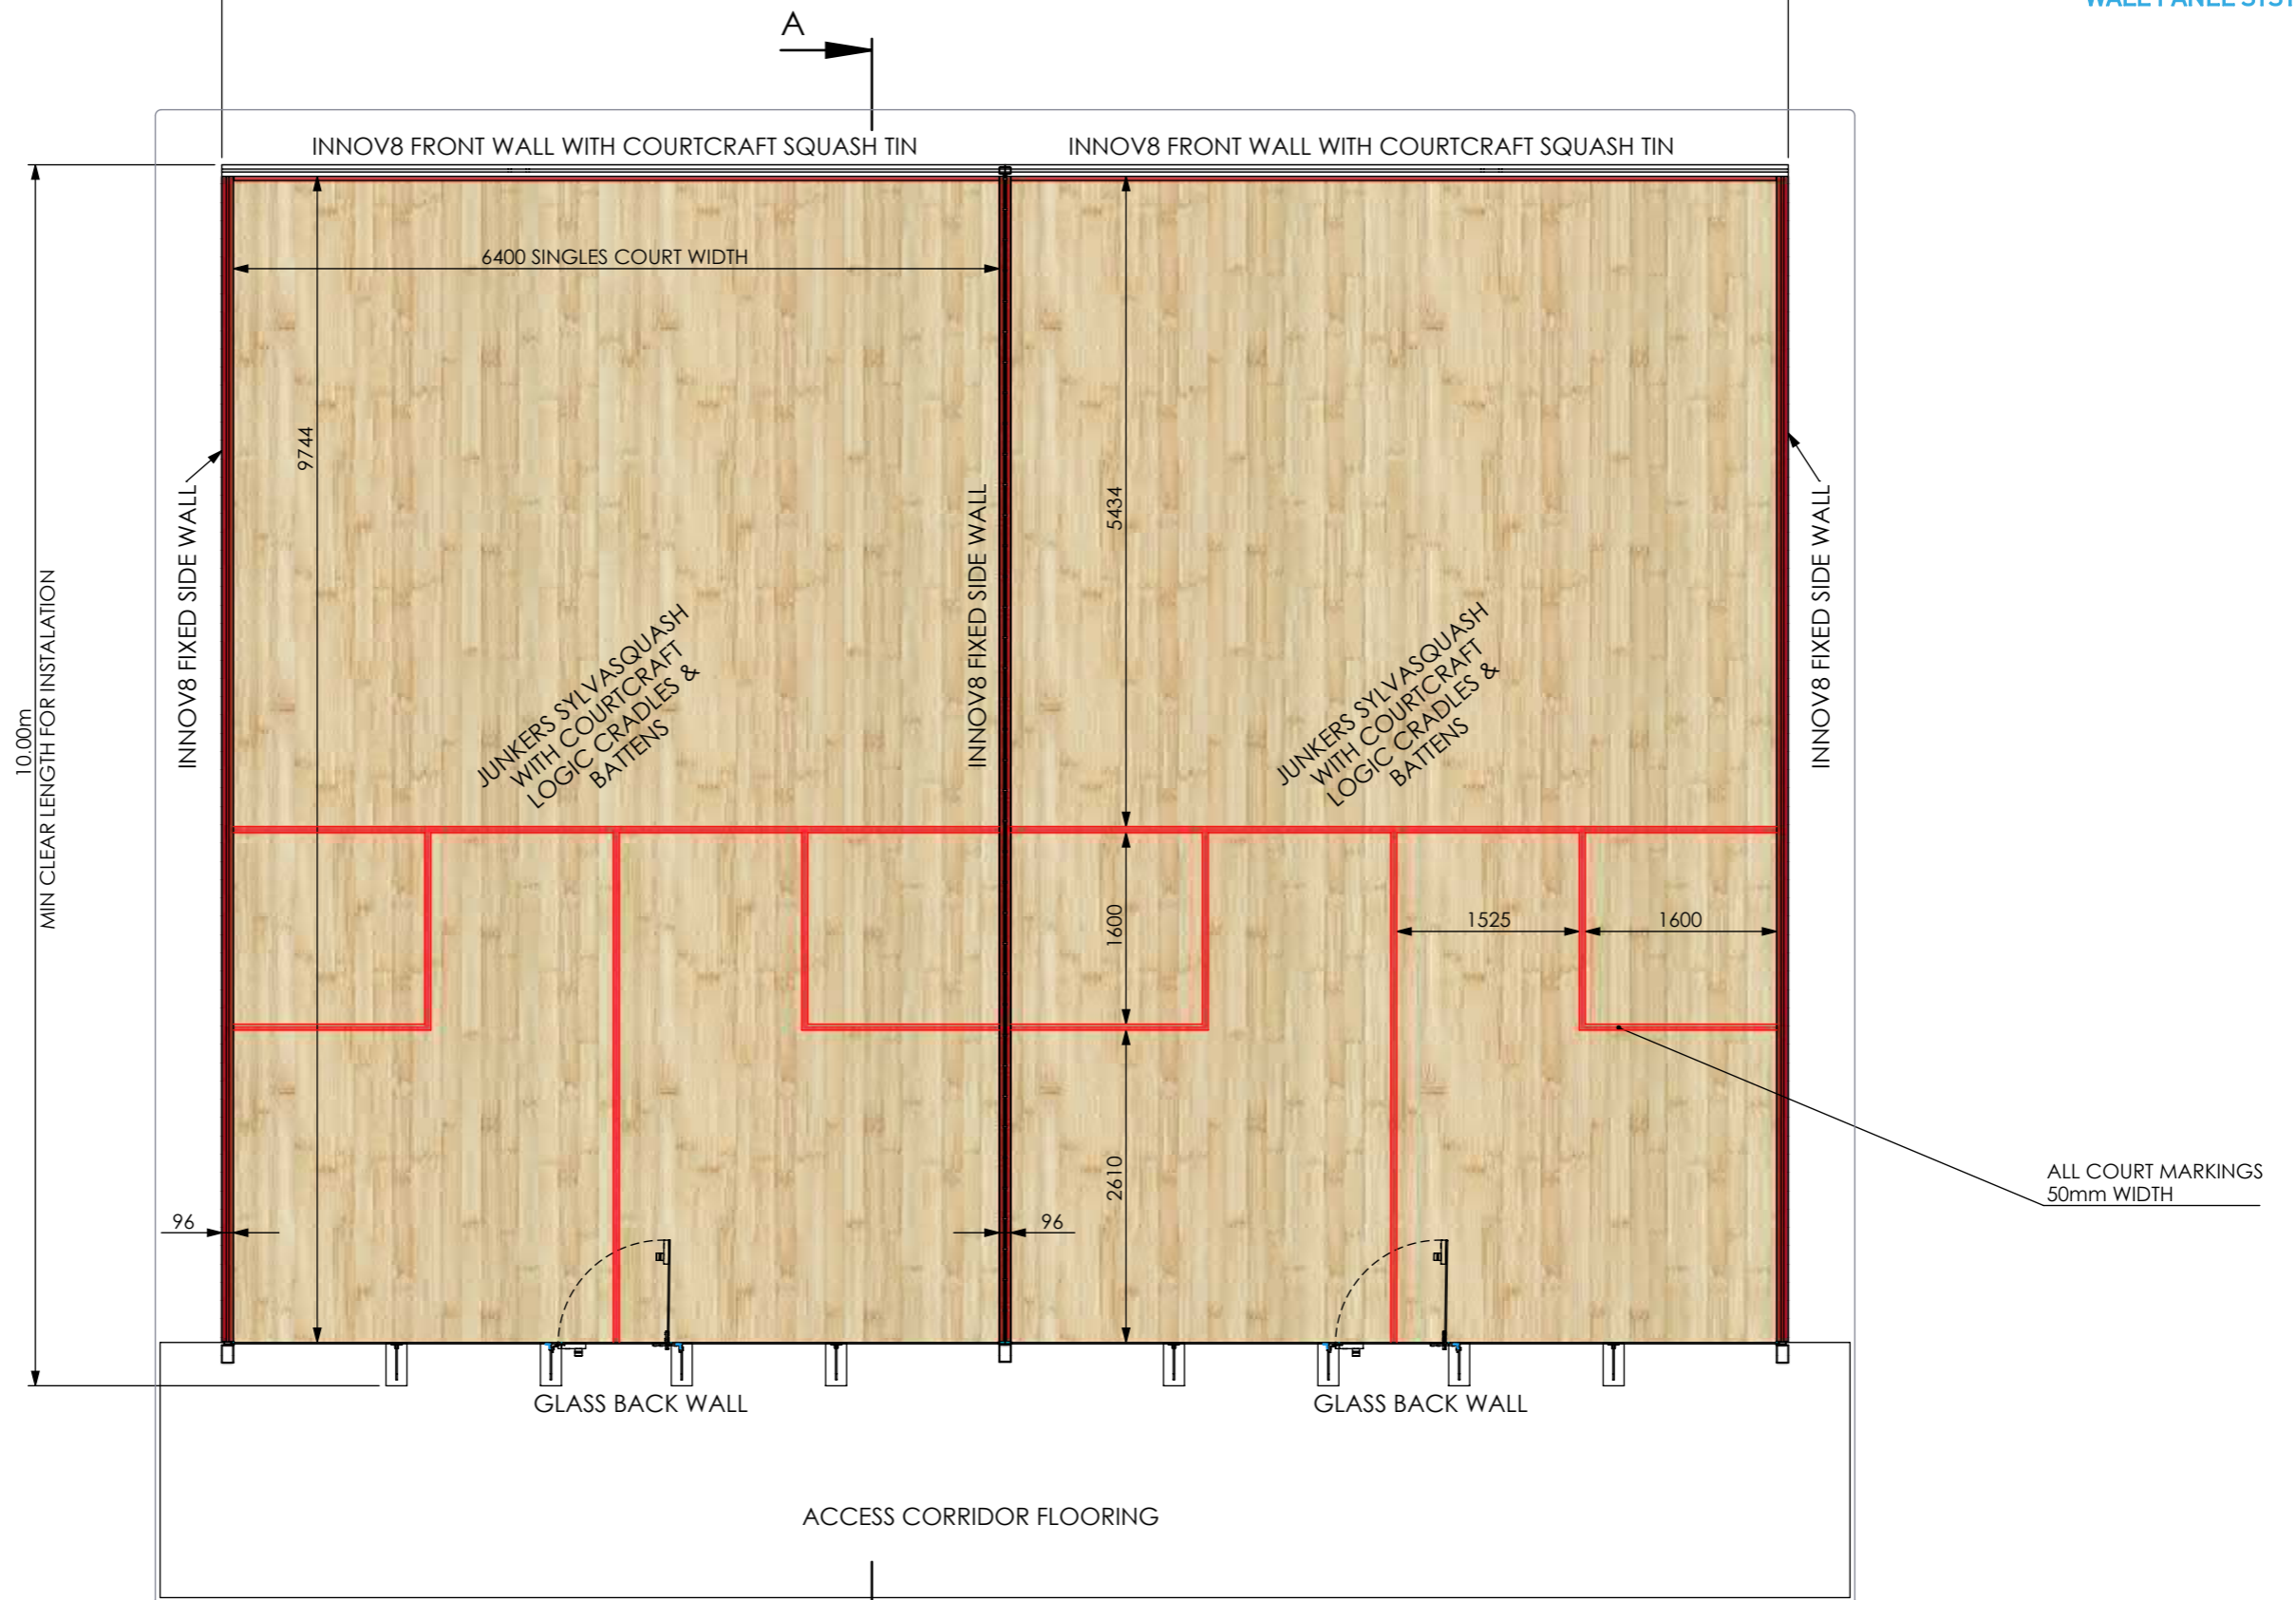

ALL COURT MARKINGS
50mm WIDTH

SHEET REF CC-INV8-01	DO NOT SCALE DRAWING	UNITS mm	SHEET SIZE A3	SCALE:1:60 SHEET 1 OF 4
-------------------------	----------------------	-------------	------------------	----------------------------


SECTION A-A
FROM PREVIOUS SHEET

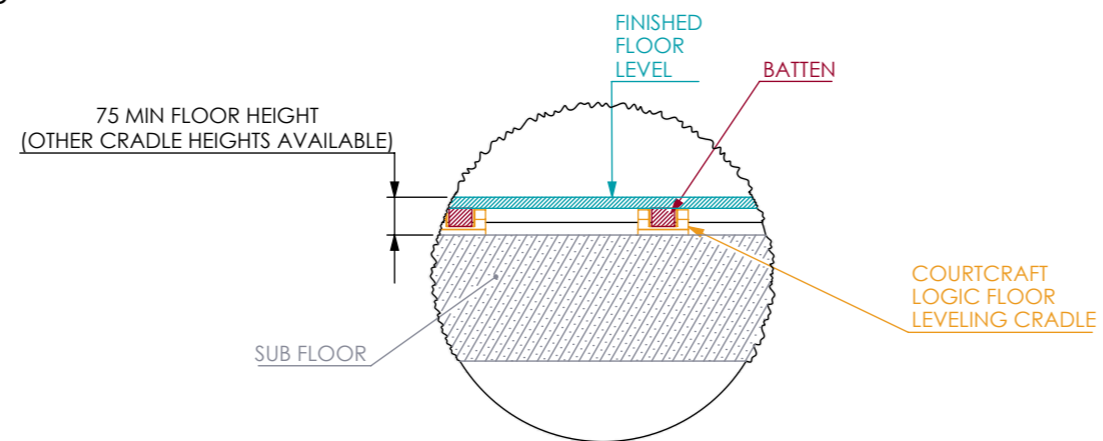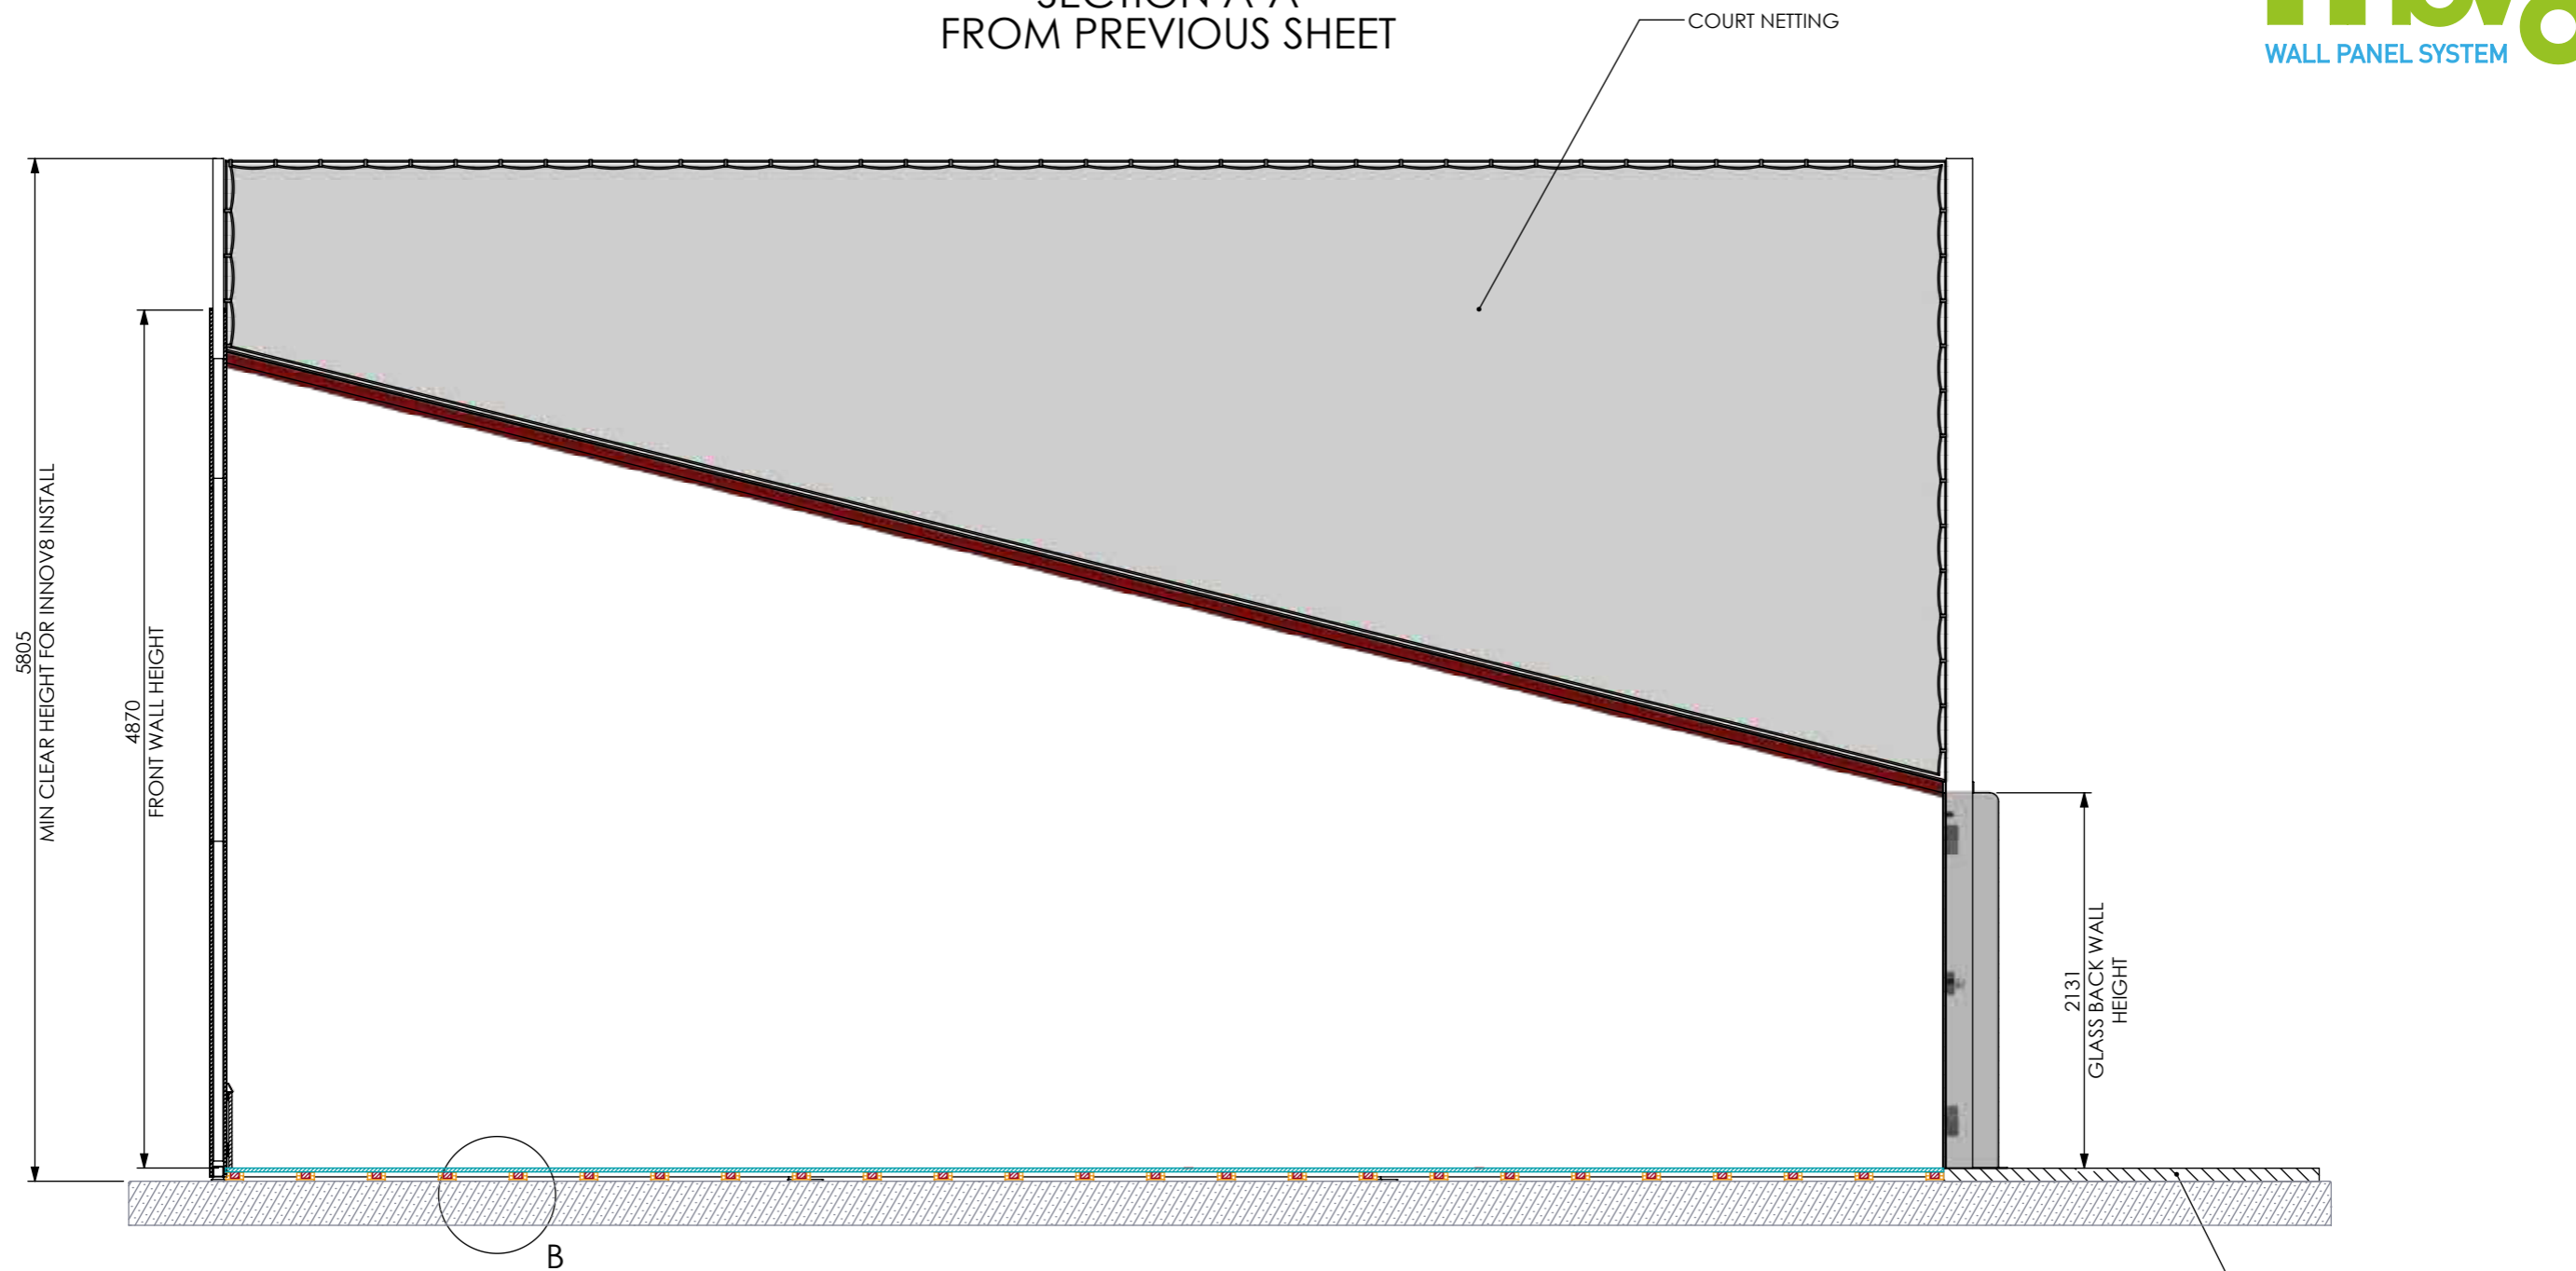

DETAIL B
LOGIC FLOOR
SYSTEM
SCALE 1 : 15


SHEET REF CC-INV8-02	DO NOT SCALE DRAWING	UNITS mm	SHEET SIZE A3	SCALE: 1:40 SHEET 2 OF 4
-------------------------	----------------------	-------------	------------------	-----------------------------

VIEW FROM REAR OF COURT

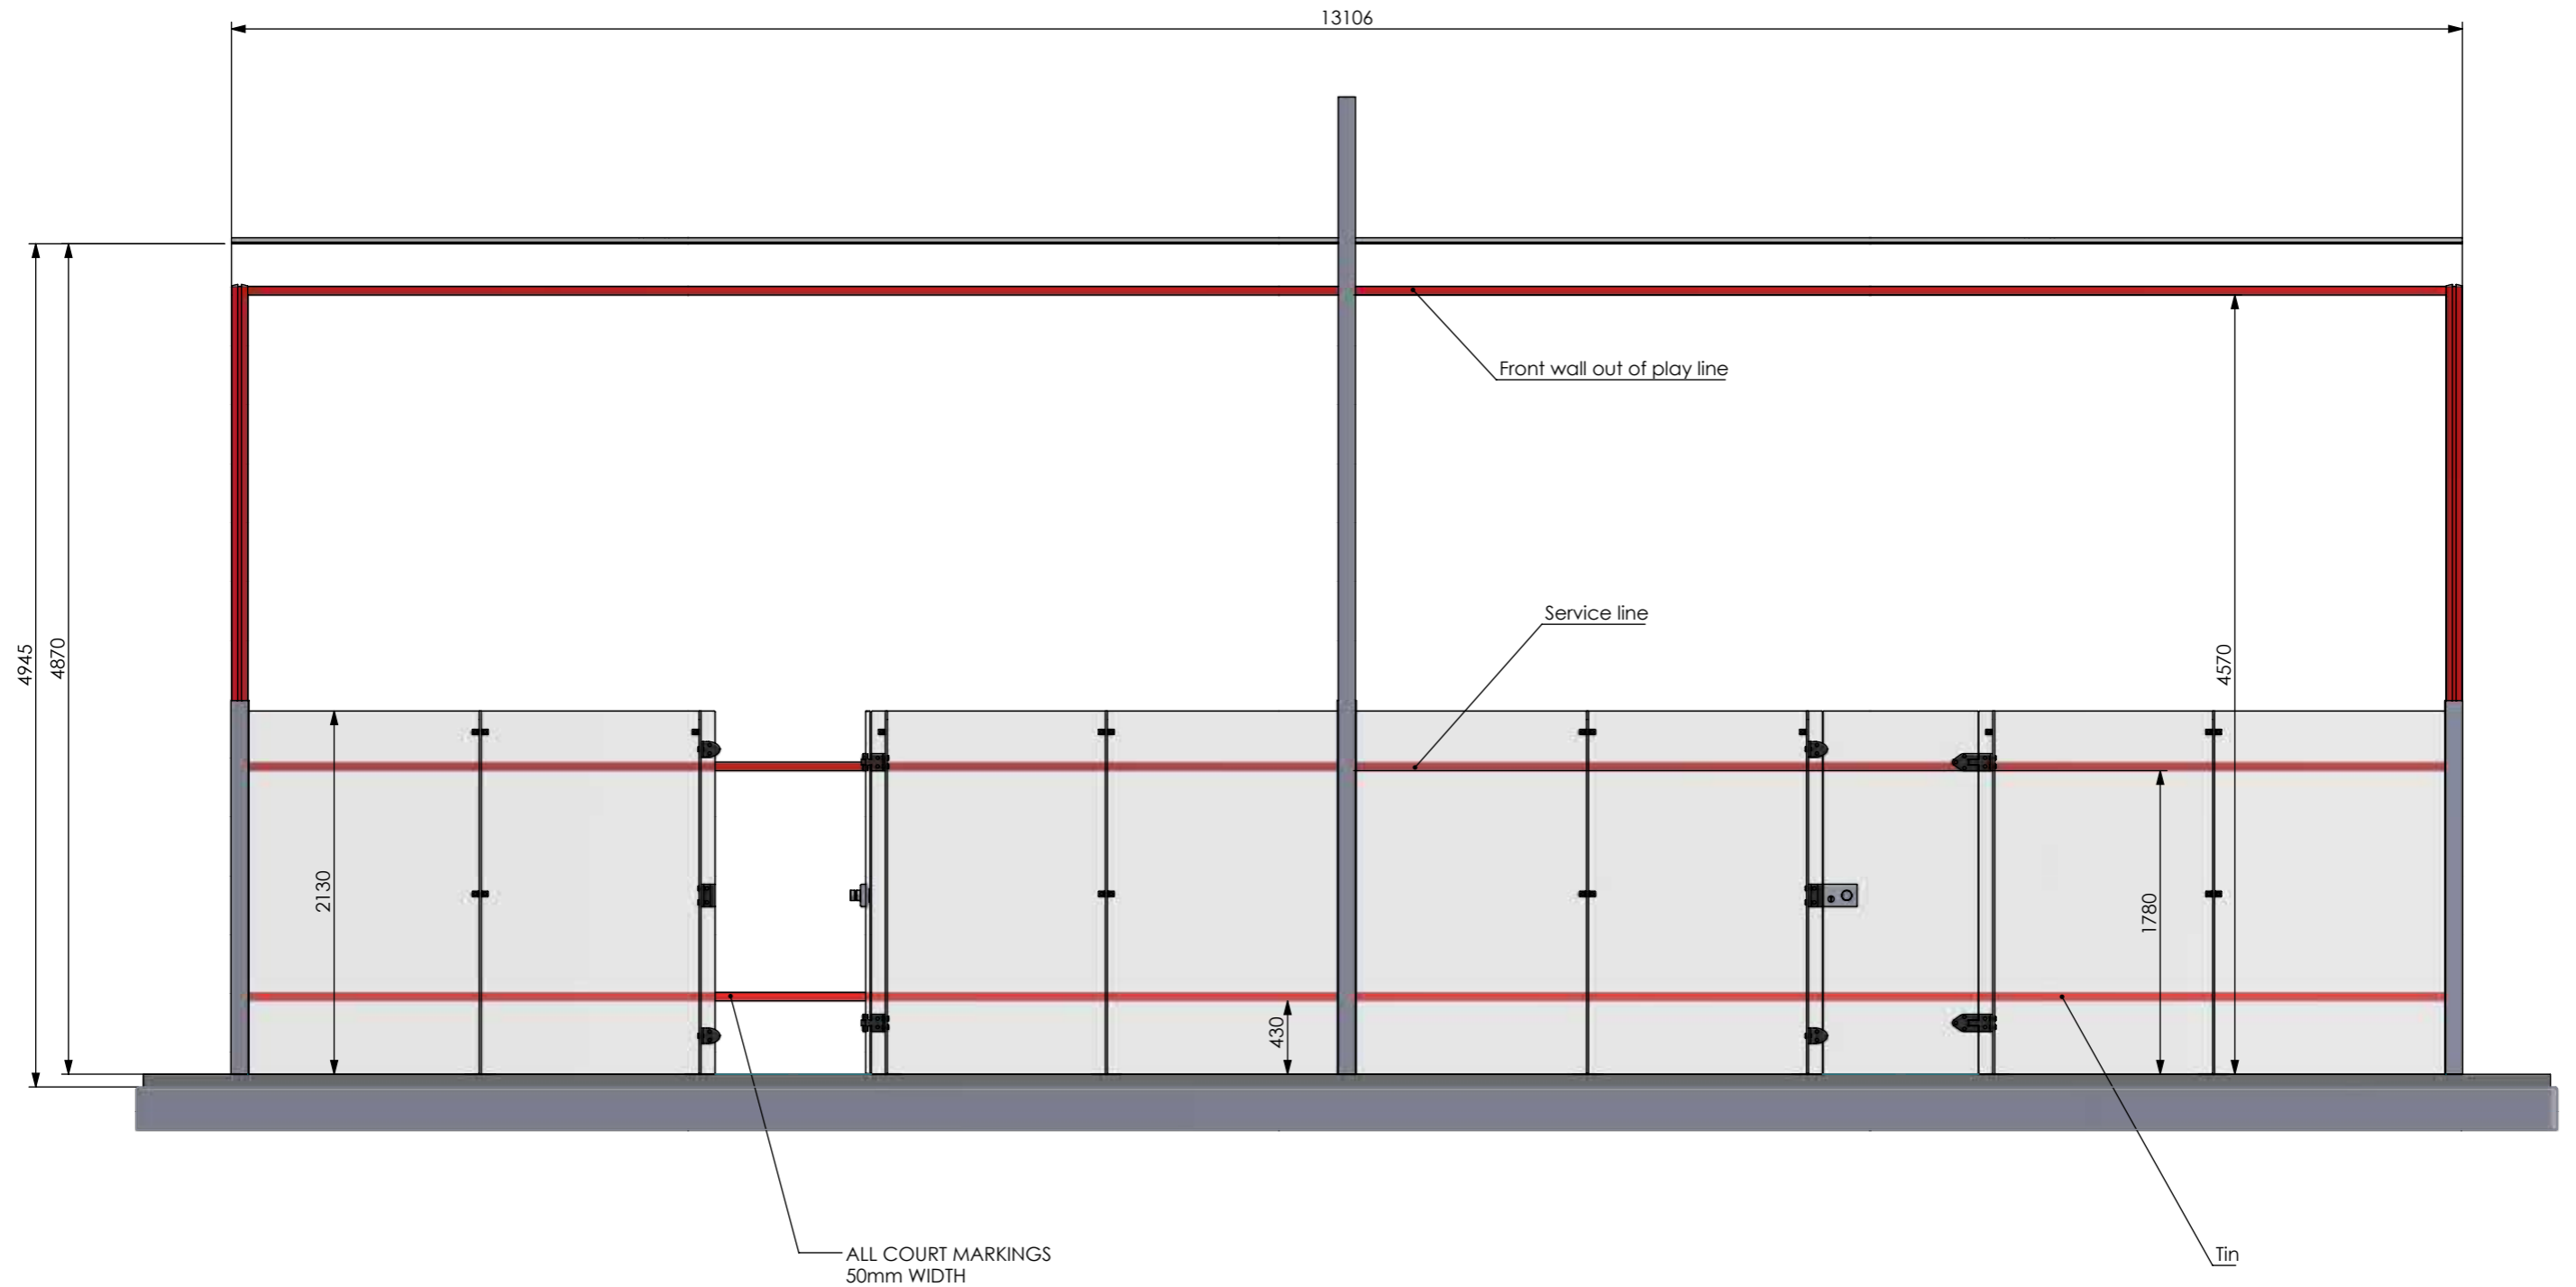

SHEET REF CC-INV8-03	DO NOT SCALE DRAWING	UNITS mm	SHEET SIZE A3	SCALE: 1:40 SHEET 3 OF 4
-------------------------	----------------------	-------------	------------------	-----------------------------

ISOMETRIC COURT VIEW

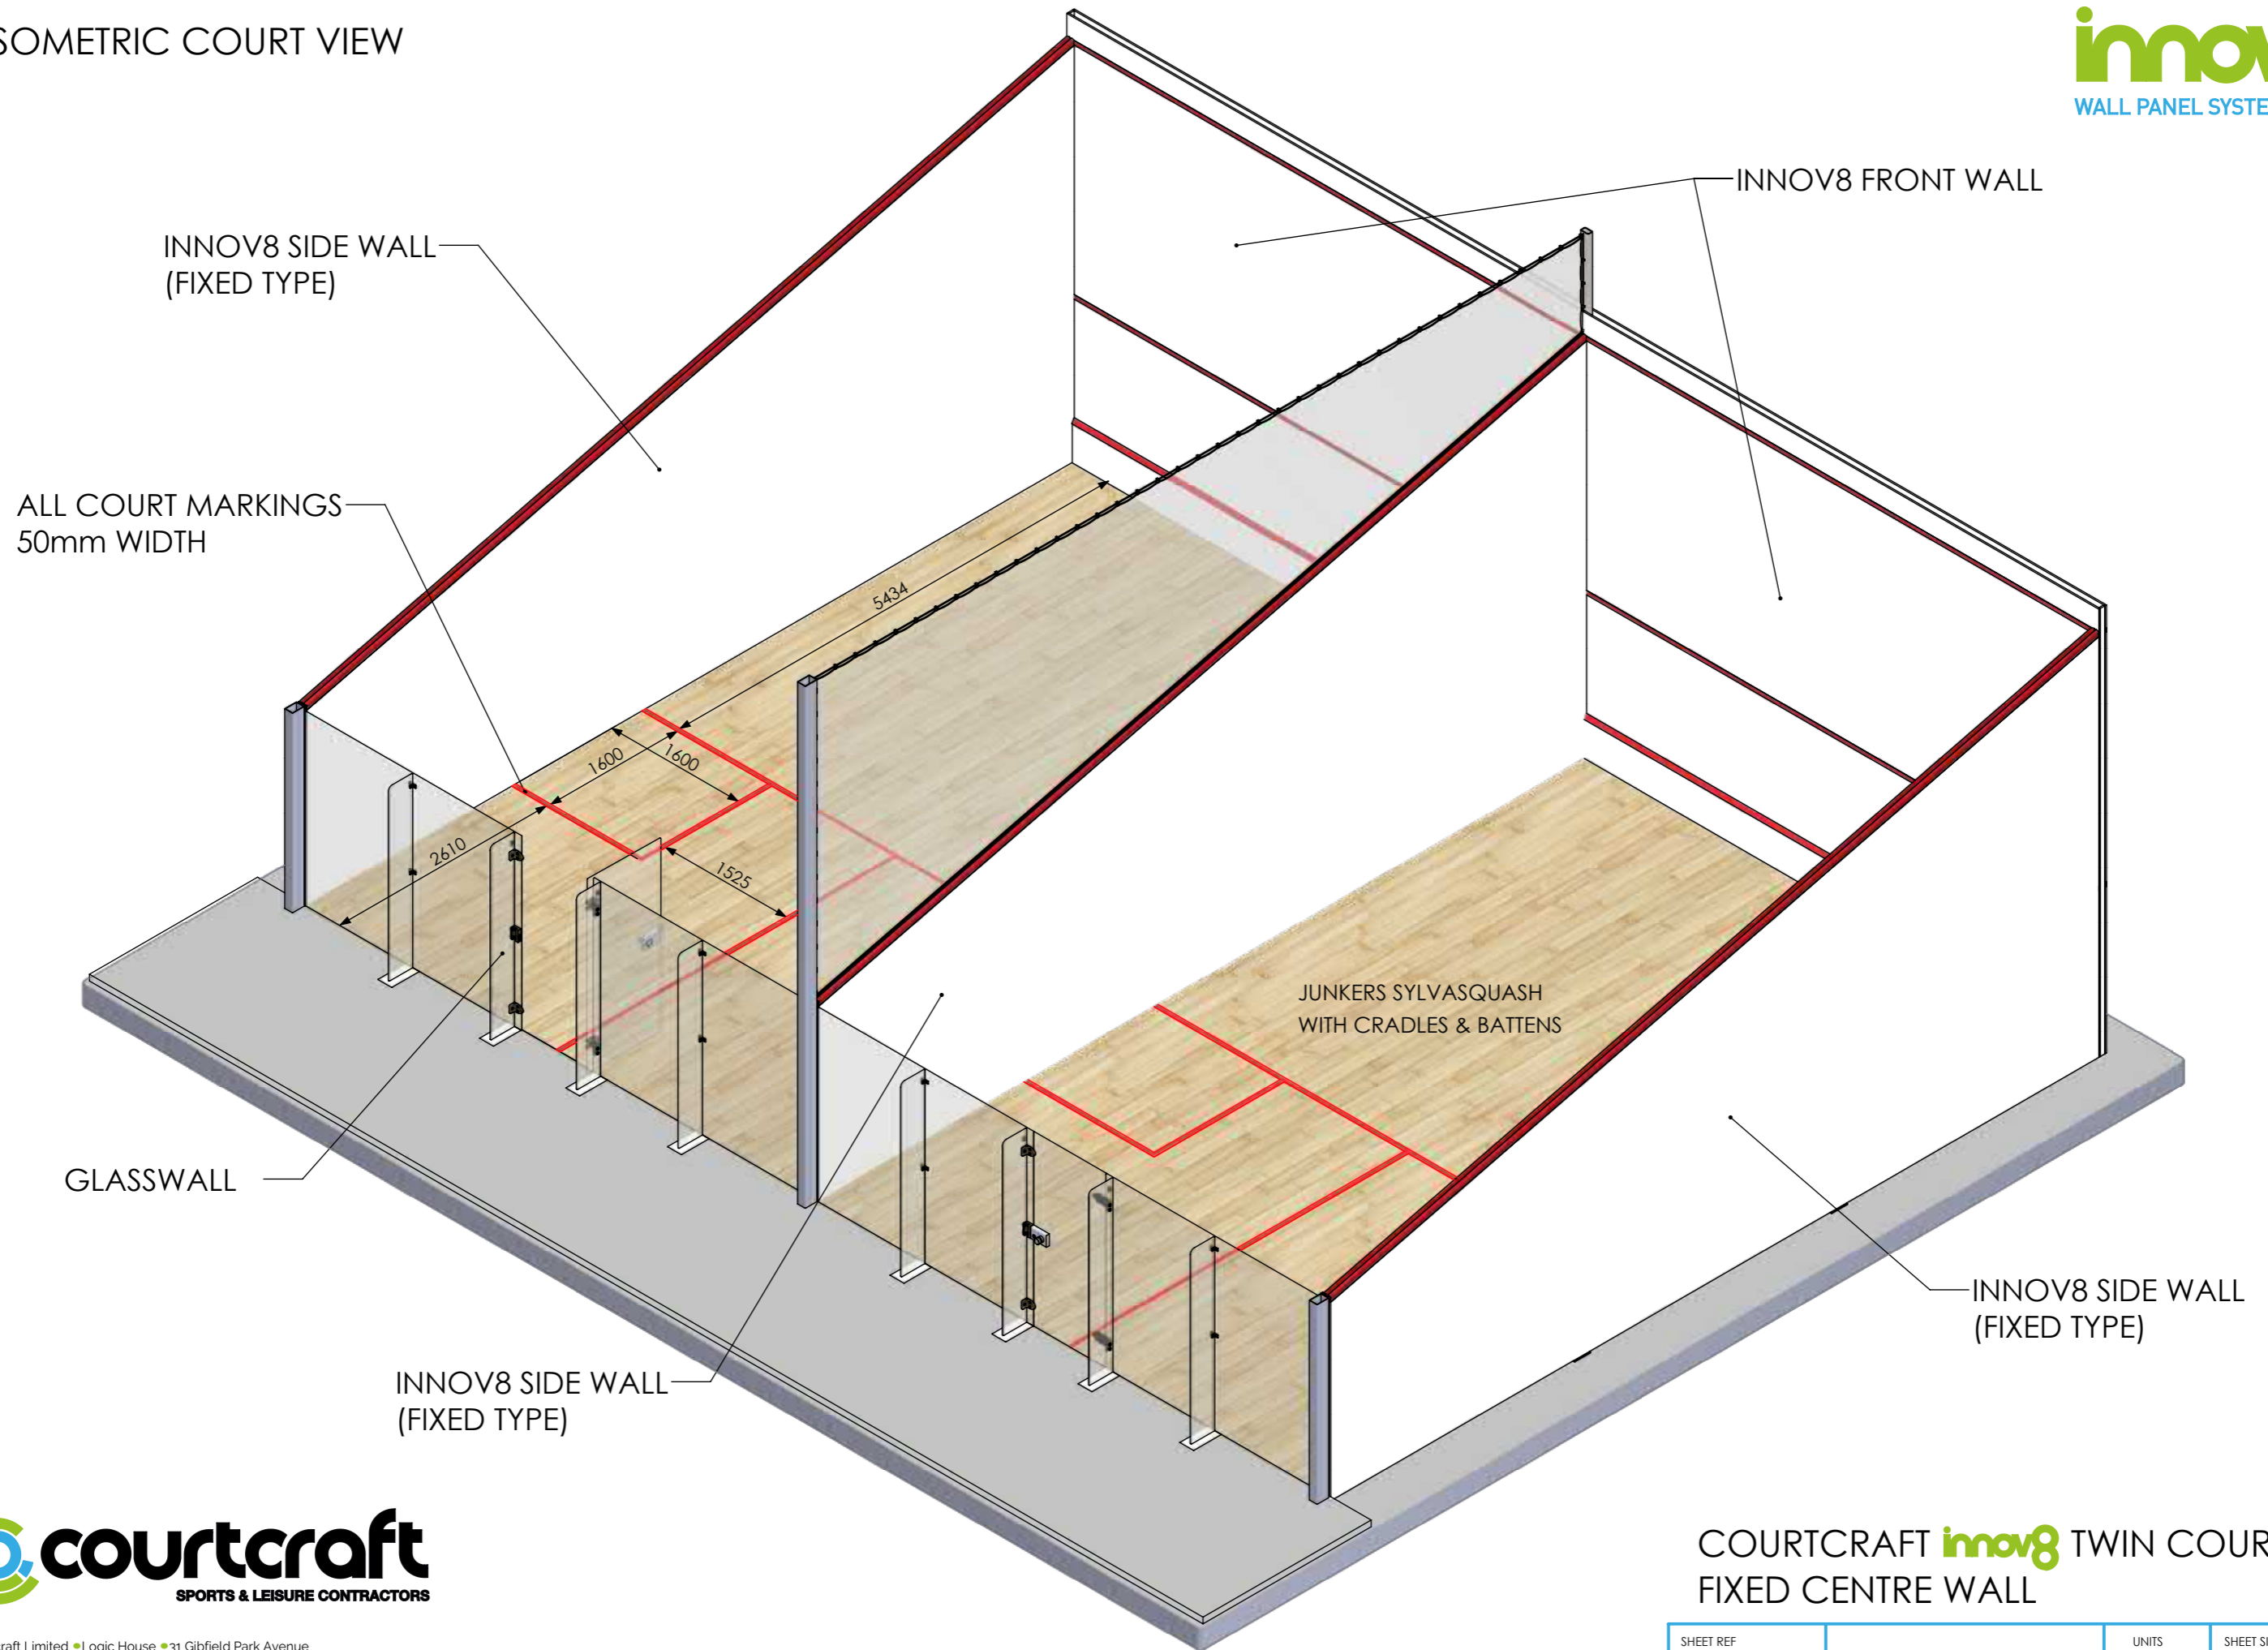

SHEET REF CC-INV8-04	DO NOT SCALE DRAWING	UNITS mm	SHEET SIZE A3	SCALE: 1:55 SHEET 4 OF 4
-------------------------	----------------------	-------------	------------------	-----------------------------